


ARLINGTON WASTEWATER TREATMENT PLANT TUNNEL -REPAIRS TO PIPE SUPPORTS-

CONTRACT 2017-7

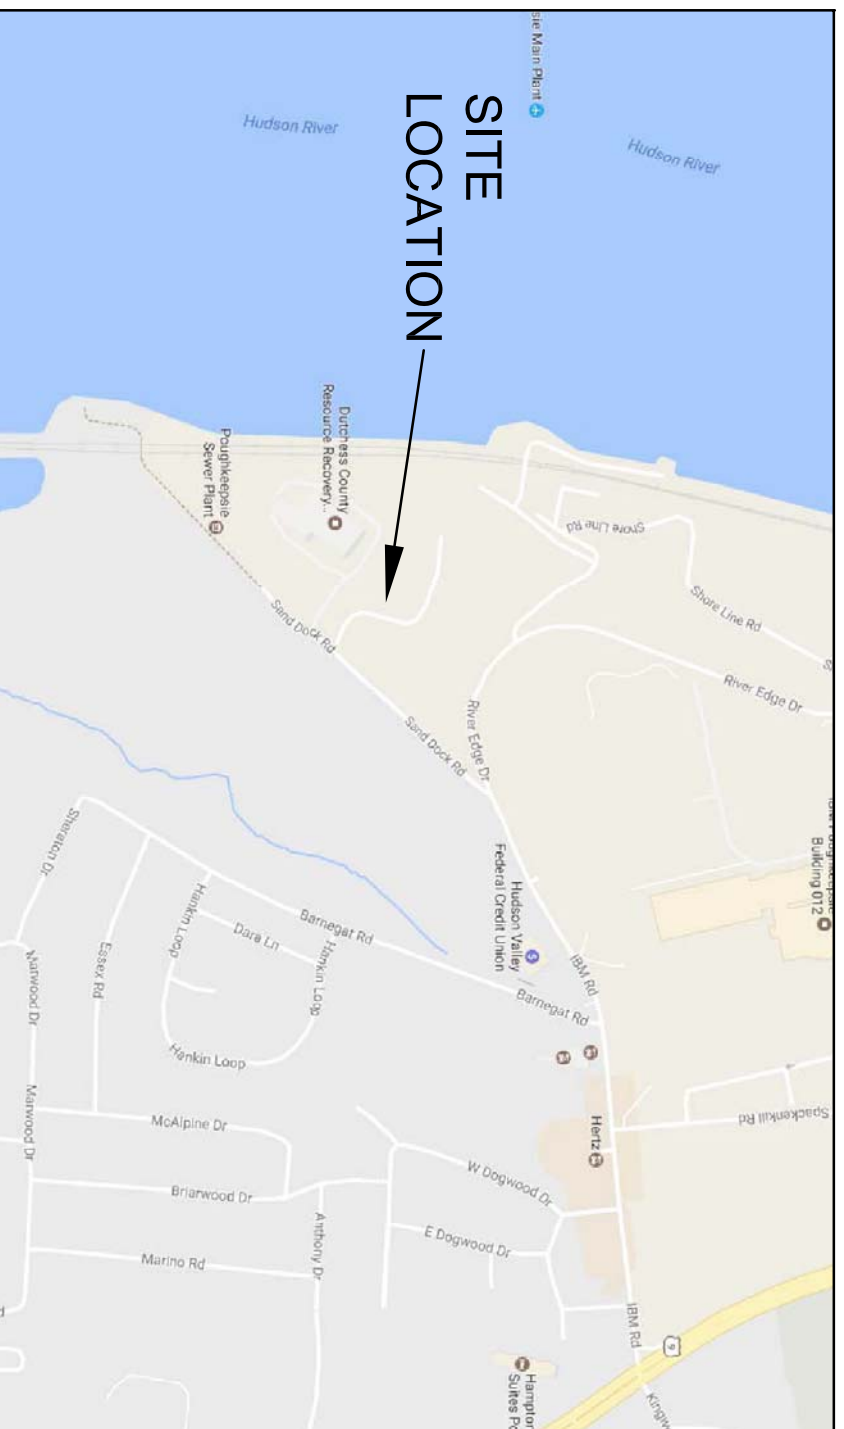

LOCATION MAP
SHEET SCALE WTS

TOWN OF POUGHKEEPSIE ENGINEERING DEPARTMENT				REV. NO. 	DESCRIPTION ARLINGTON WWTP PIPE SUPPORT REPAIRS TOWN OF POUGHKEEPSIE DUTCHESS COUNTY, NY	DATE 	BY
DATE 11-28-2017	SCALE NTS	DESIGNED BY: PER DRAWN BY: SFC	FILE NO. 2017-7	TITLE PAGE DWG 1 of 6			