


Drawing Name: Z:\projects\81400-81499\81402.00 - Hudson Heritage\DWG\EIS_SEWER_CONCEPT.dwg Date Printed: Aug 22, 2017, 5:38pm

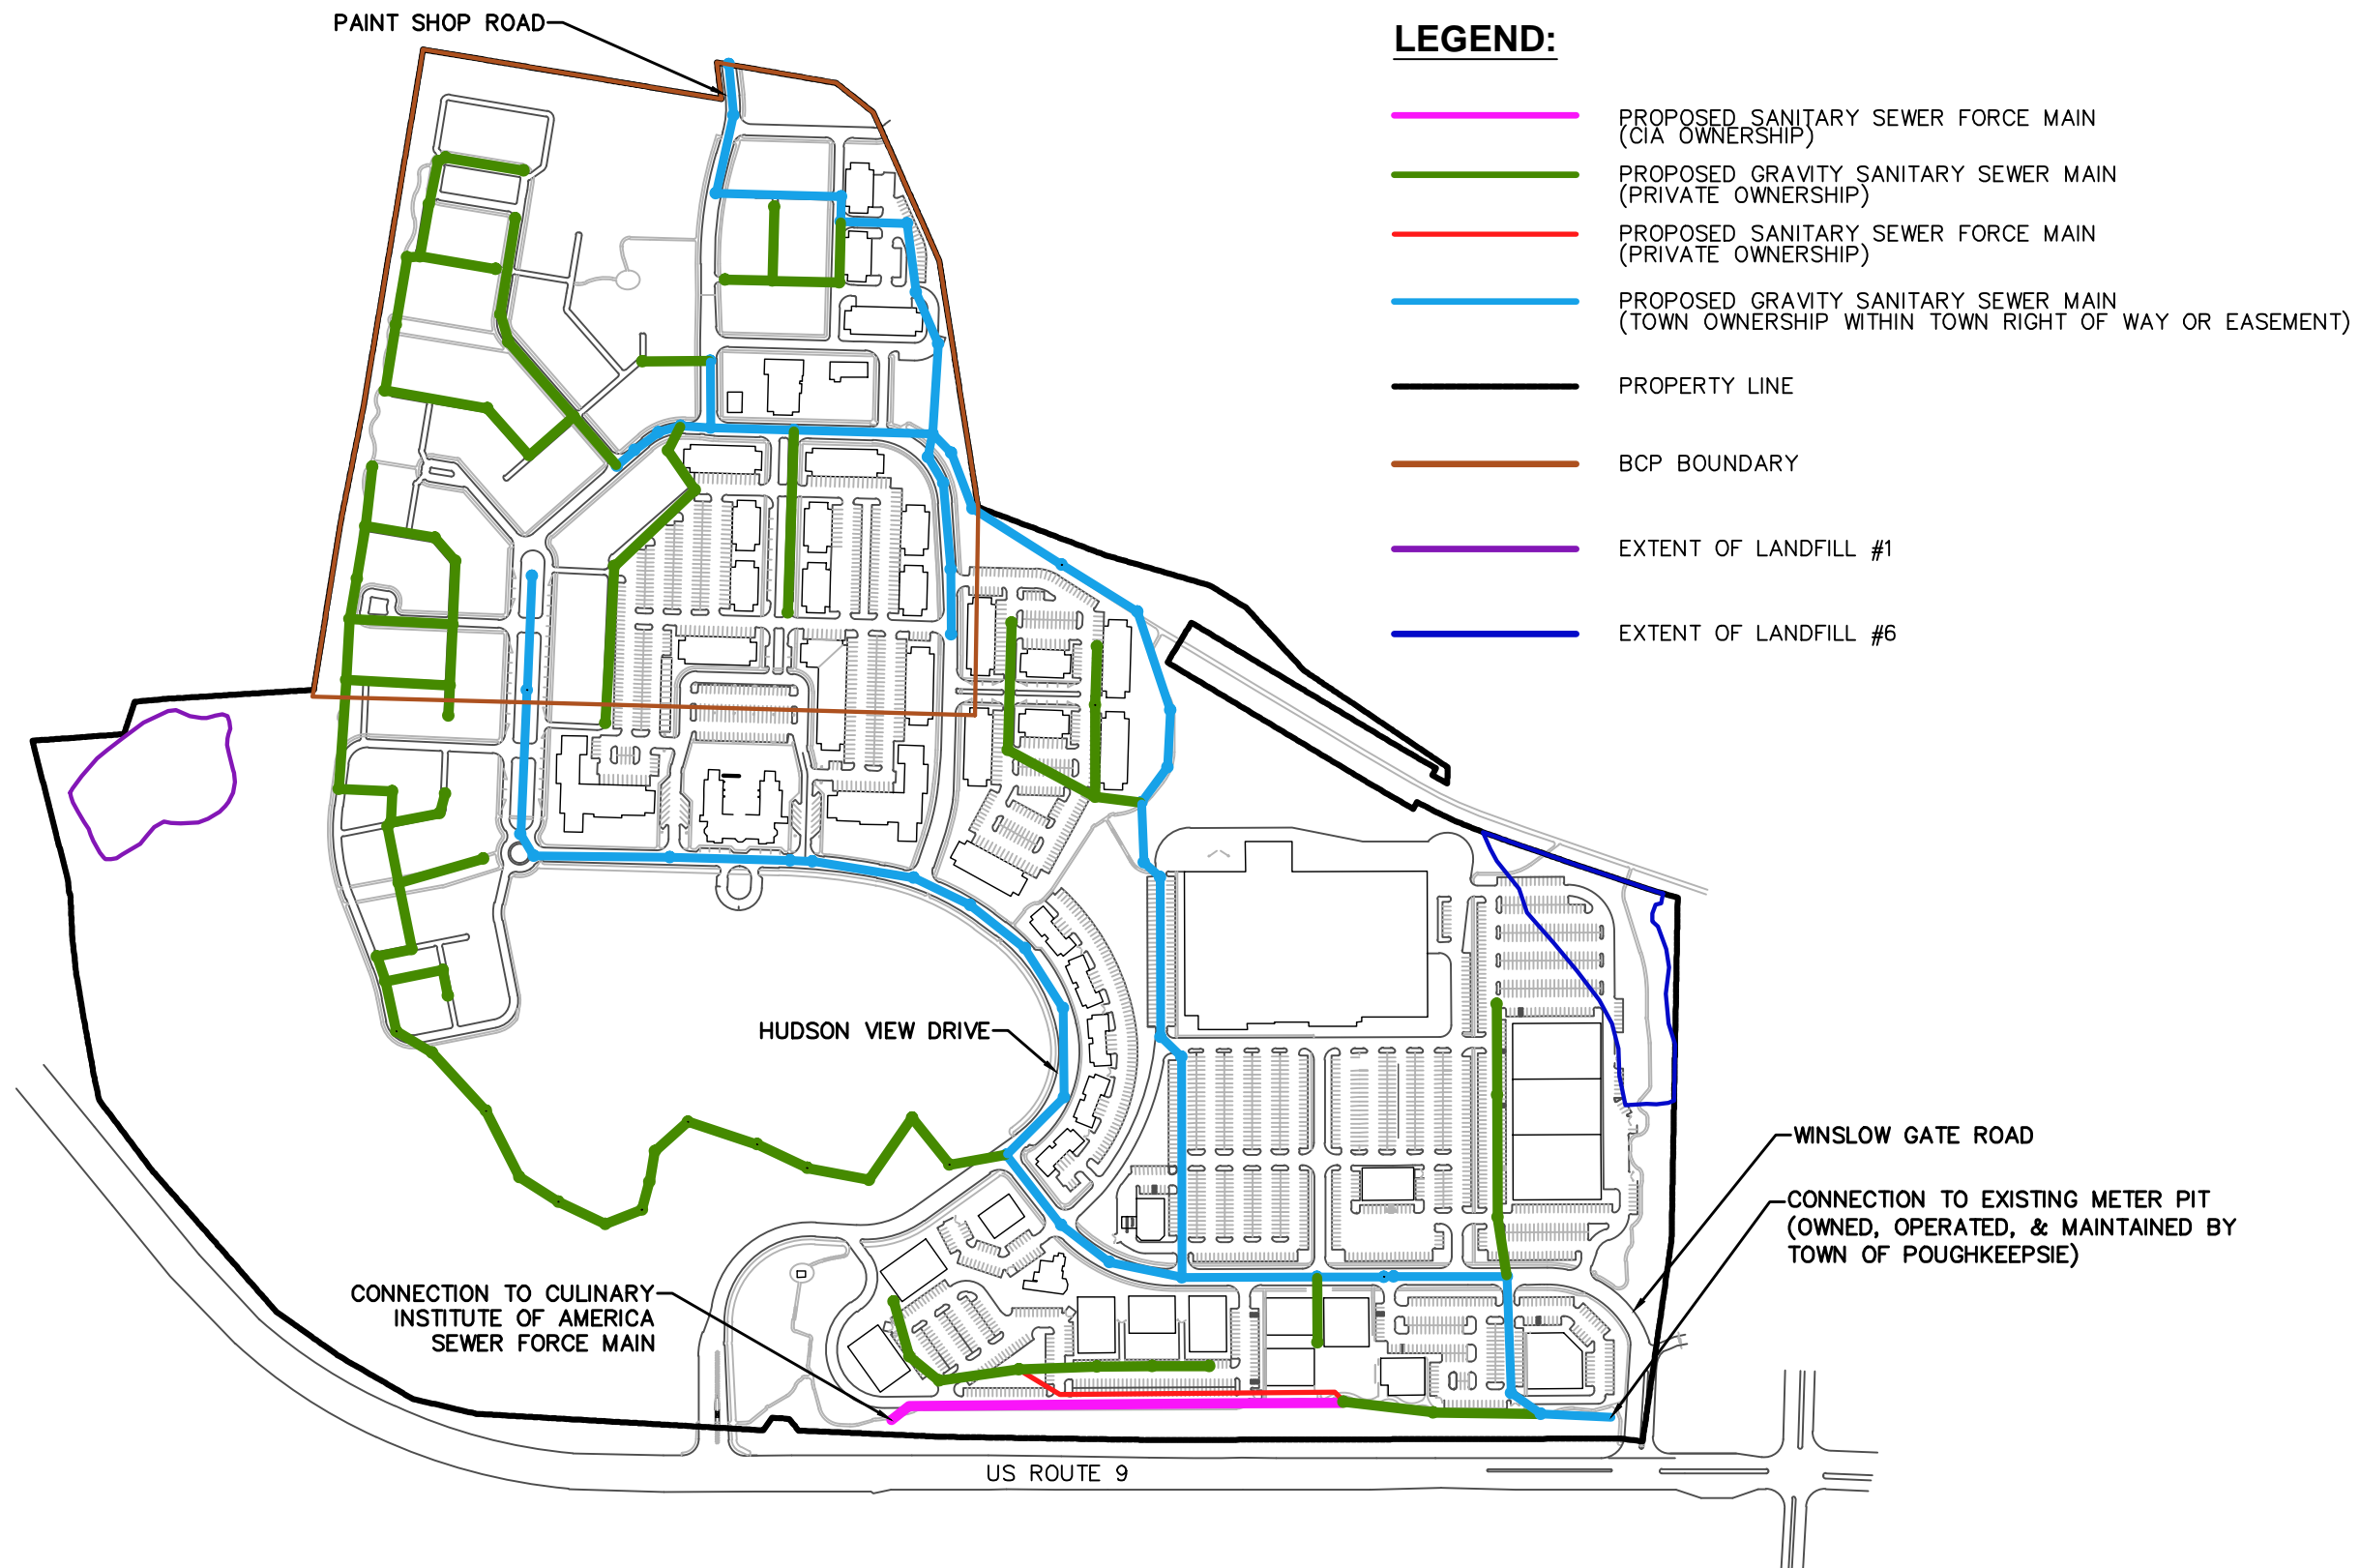

LEGEND:

- PROPOSED SANITARY SEWER FORCE MAIN (CIA OWNERSHIP)
- PROPOSED GRAVITY SANITARY SEWER MAIN (PRIVATE OWNERSHIP)
- PROPOSED SANITARY SEWER FORCE MAIN (PRIVATE OWNERSHIP)
- PROPOSED GRAVITY SANITARY SEWER MAIN (TOWN OWNERSHIP WITHIN TOWN RIGHT OF WAY OR EASEMENT)
- PROPERTY LINE
- BCP BOUNDARY
- EXTENT OF LANDFILL #1
- EXTENT OF LANDFILL #6

ALL RIGHTS RESERVED. COPY OR REPRODUCTION OF THIS DRAWING OR DOCUMENT, OR ANY PORTION THEREOF, WITHOUT THE EXPRESS WRITTEN PERMISSION OF CHAZEN ENGINEERING, LAND SURVEYING & LANDSCAPE ARCHITECTURE CO., D.P.C. IS PROHIBITED. THIS DRAWING OR DOCUMENT IS NOT INTENDED OR REPRESENTED TO BE SUITABLE FOR ANY PURPOSE OTHER THAN THE SPECIFIC PROJECT, APPLICATION AND SITUATION FOR WHICH IT WAS INTENDED. ANY MODIFICATION OF THIS DRAWING OR DOCUMENT, OR ANY USE FOR ANY PROJECT, APPLICATION OR SITUATION OTHER THAN THAT FOR WHICH IT WAS INTENDED, WILL BE AT USER'S SOLE RISK AND WITHOUT LIABILITY TO CHAZEN ENGINEERING, LAND SURVEYING & LANDSCAPE ARCHITECTURE CO., D.P.C.

IT IS A VIOLATION OF NEW YORK STATE EDUCATION LAW FOR ANY PERSON TO ALTER THIS DRAWING OR DOCUMENT IN ANY WAY, UNLESS HE OR SHE IS ACTING UNDER THE DIRECTION OF A LICENSED DESIGN PROFESSIONAL (PROFESSIONAL ENGINEER, LAND SURVEYOR, ARCHITECT OR LANDSCAPE ARCHITECT). IF THIS DRAWING OR DOCUMENT IS ALTERED, THE ALTERING DESIGN PROFESSIONAL SHALL AFFIX TO THE DRAWING OR DOCUMENT HIS OR HER SEAL, THE NOTATION "ALTERED BY" FOLLOWED BY HIS OR HER SIGNATURE, THE DATE OF SUCH ALTERATION, AND A SPECIFIC DESCRIPTION OF THE ALTERATION.

CHAZEN ENGINEERING, LAND SURVEYING
 & **LANDSCAPE ARCHITECTURE CO., D.P.C.**

Office Locations:

<i>Dutchess County Office:</i> 21 Fox Street Poughkeepsie, New York 12601 Phone: (845) 454-3980	<i>Capital District Office:</i> 547 River Street Troy, New York 12180 Phone: (518) 273-0055	<i>North Country Office:</i> 375 Bay Road Queensbury, New York 12804 Phone: (518) 812-0513
--	--	---

HUDSON HERITAGE

WASTEWATER COLLECTION SYSTEM CONCEPT PLAN

TOWN OF POUGHKEEPSIE, DUTCHESS COUNTY, NEW YORK

designed KB	checked PB
date 02/18/16	scale 1"=400'
project no. 81402.00	
sheet no. FIG 1	