



1 HUDSON VIEW DRIVE PROFILE  
 SCALE: SCALE-H-1"=40'  
 SCALE-V-1"=8'

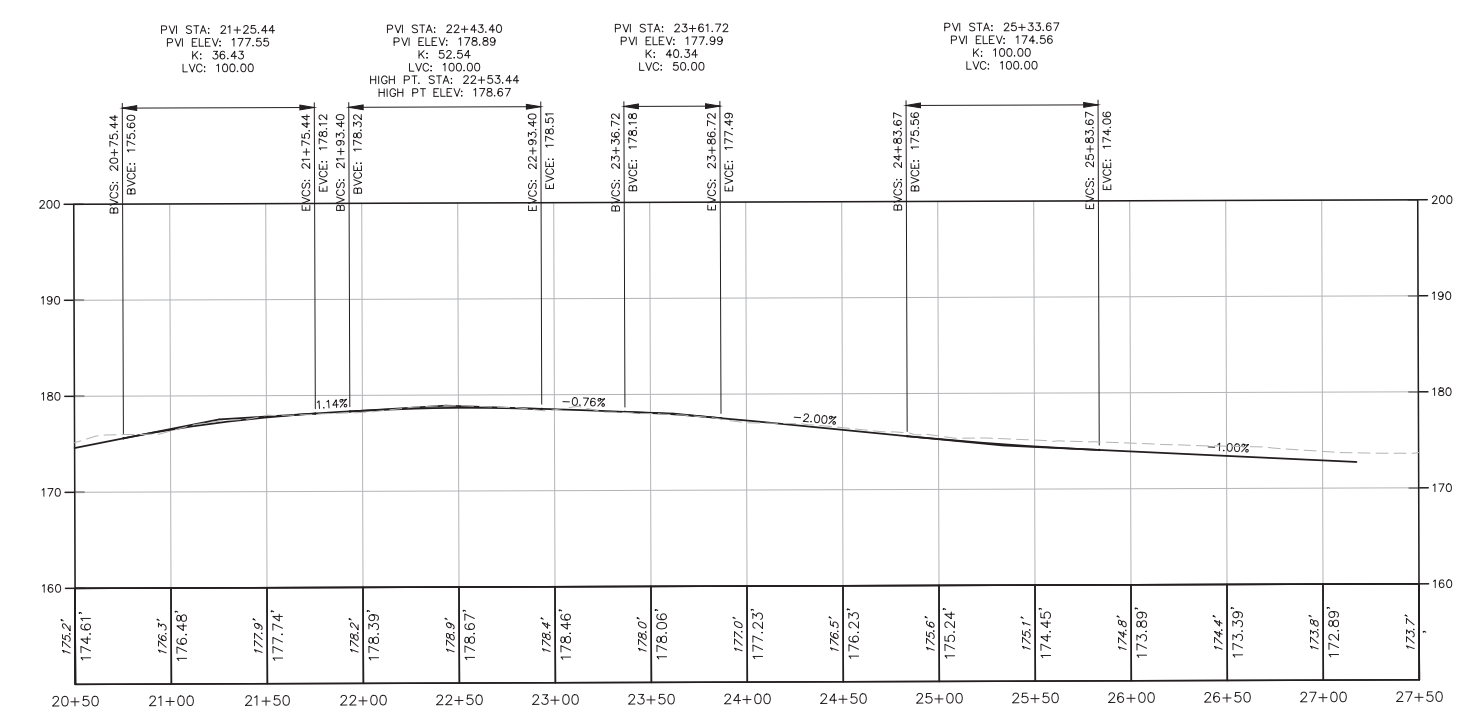

2 HUDSON VIEW DRIVE PROFILE  
 SCALE: SCALE-H-1"=40'  
 SCALE-V-1"=8'

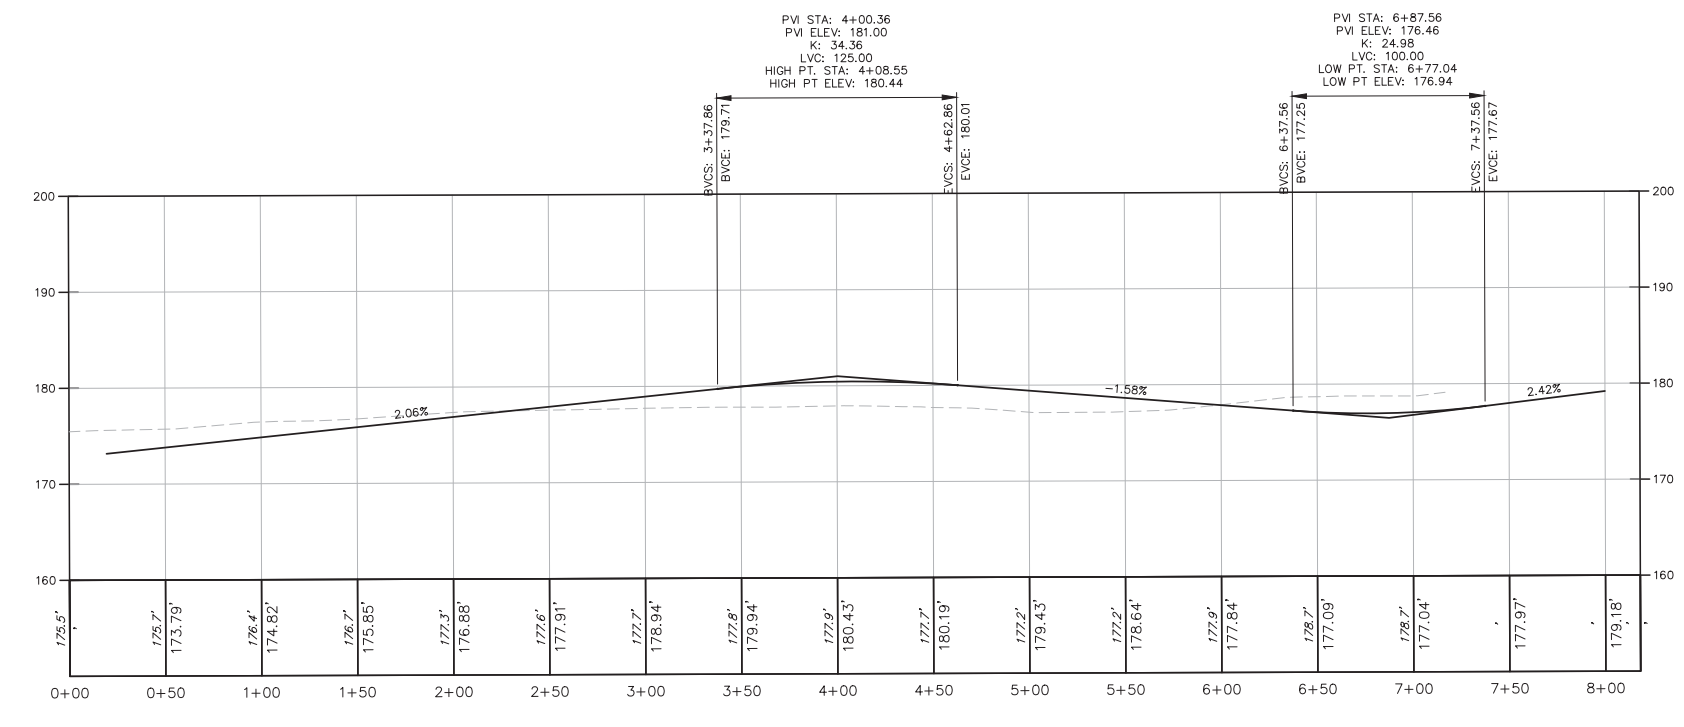

3 PAINT SHOP ROAD PROFILE  
 SCALE: SCALE-H-1"=40'  
 SCALE-V-1"=8'

drawn  
 KTB

checked  
 KTB

date  
 02/12/16

scale  
 AS NOTED

PROJECT NO.  
 81402.00

SHEET NO.  
 C180

ISSUED FOR REVIEW - NOT FOR CONSTRUCTION

HUDSON HERITAGE  
 ROAD PROFILES

TOWN OF FOUQUEREPS, DUTCHESS COUNTY, NEW YORK

THE CHAZEN COMPANIES  
 Environmental Scientists  
 Landscape Architects

CHAZEN ENGINEERING, LAND SURVEYING & LANDSCAPE ARCHITECTURE CO., D.P.C.  
 275 West 10th Street  
 P.O. Box 1000  
 Poughkeepsie, NY 12560  
 Phone: (845) 486-1300  
 Fax: (845) 486-1301

Drawing Name: 2\_TownofFouquereps81402-81402-00 - Hudson\_Heritage/Landscape/02\_C180\_81402-ROAD\_PROFILES.dwg  
 User: Aronoff  
 Date Printed: Sep 12, 2016, 1:33pm