





1 (2A, 2B) LOOP ROAD PROFILE
SCALE: H=1"=40'
SCALE: V=1"=8'

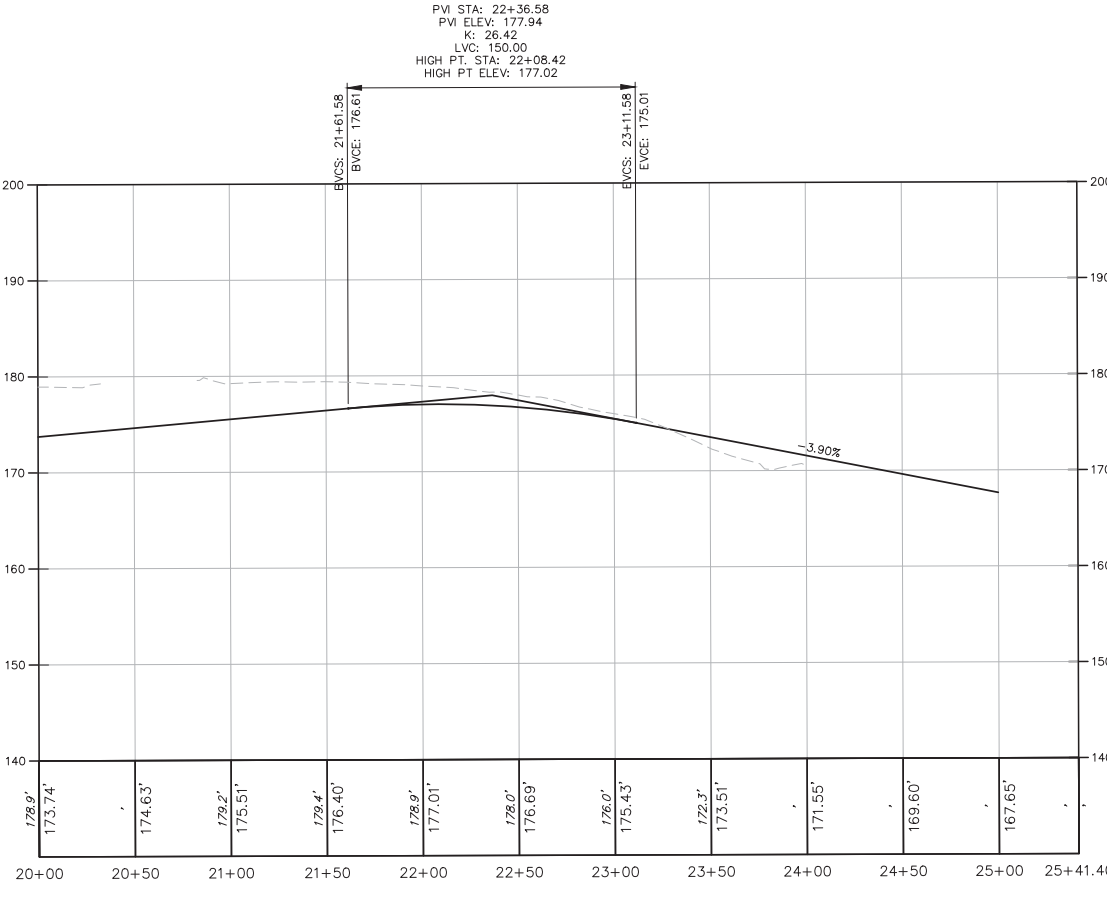

2 (2A, 2B) LOOP ROAD PROFILE
SCALE: H=1"=40'
SCALE: V=1"=8'

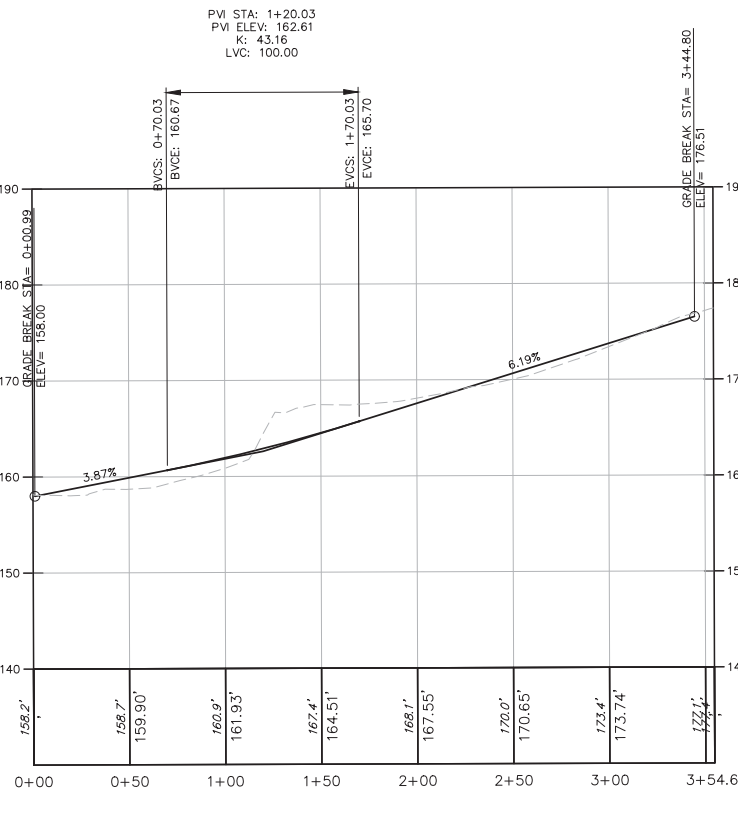

3 ROAD #4 PROFILE
SCALE: H=1"=40'
SCALE: V=1"=8'

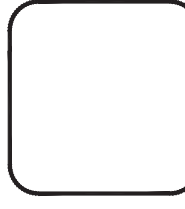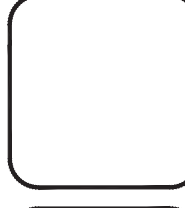

THE CHAZEN COMPANIES
Environmental Sciences
Landscape Architects

CHAZEN ENGINEERING, LAND SURVEYING
& LANDSCAPE ARCHITECTURE CO., D.P.C.

1000 North 10th Street
P.O. Box 1000
Pittsford, NY 14534
Phone: 315-437-1200
Fax: 315-437-1201

REV.	DATE	REASON FOR CHG. COMMENTS	DESCRIPTION
1	09/25/16	RECORD FOR COS COMMENTS	

Hudson Heritage
ROAD PROFILES #2
TOWN OF POLK/KEEPSIE, DUTCHESS COUNTY, NEW YORK

drawn	checked
KTB	
date	scale
02/12/16	AS NOTED
project no.	
81402.00	
sheet no.	
C181	