




1 HUDSON VIEW DRIVE PROFILE
SCALE: SCALE-H-1"=40'
SCALE-V-1"=8'

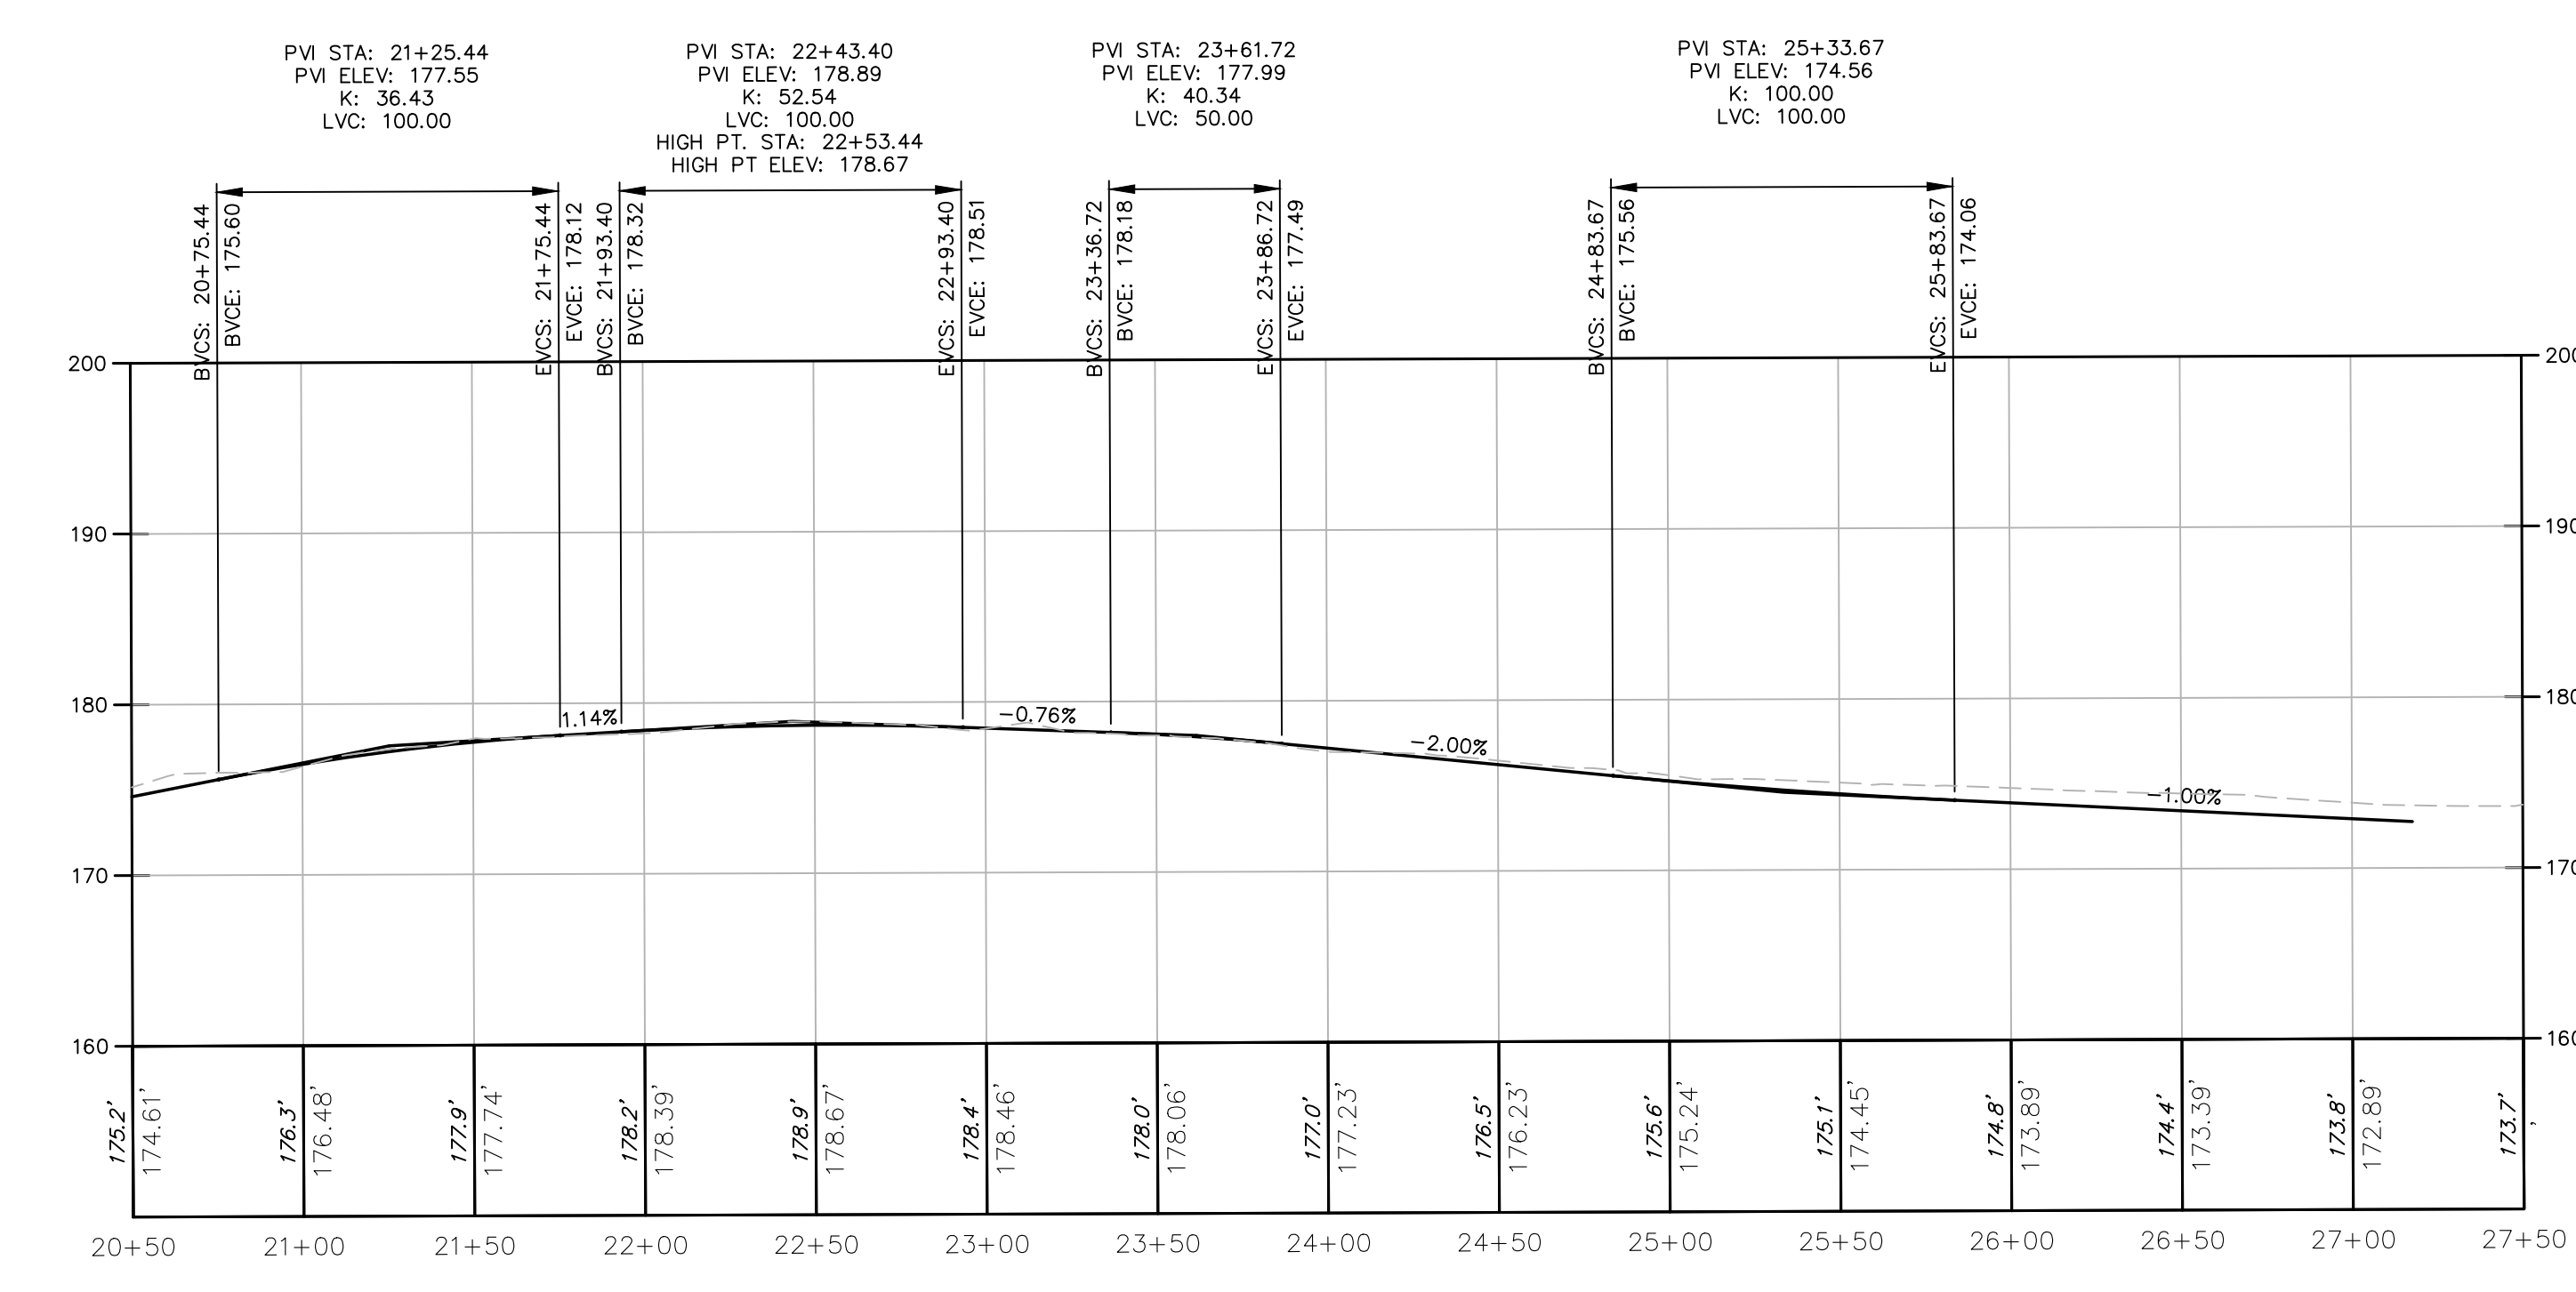

2 HUDSON VIEW DRIVE PROFILE
SCALE: SCALE-H-1"=40'
SCALE-V-1"=8'

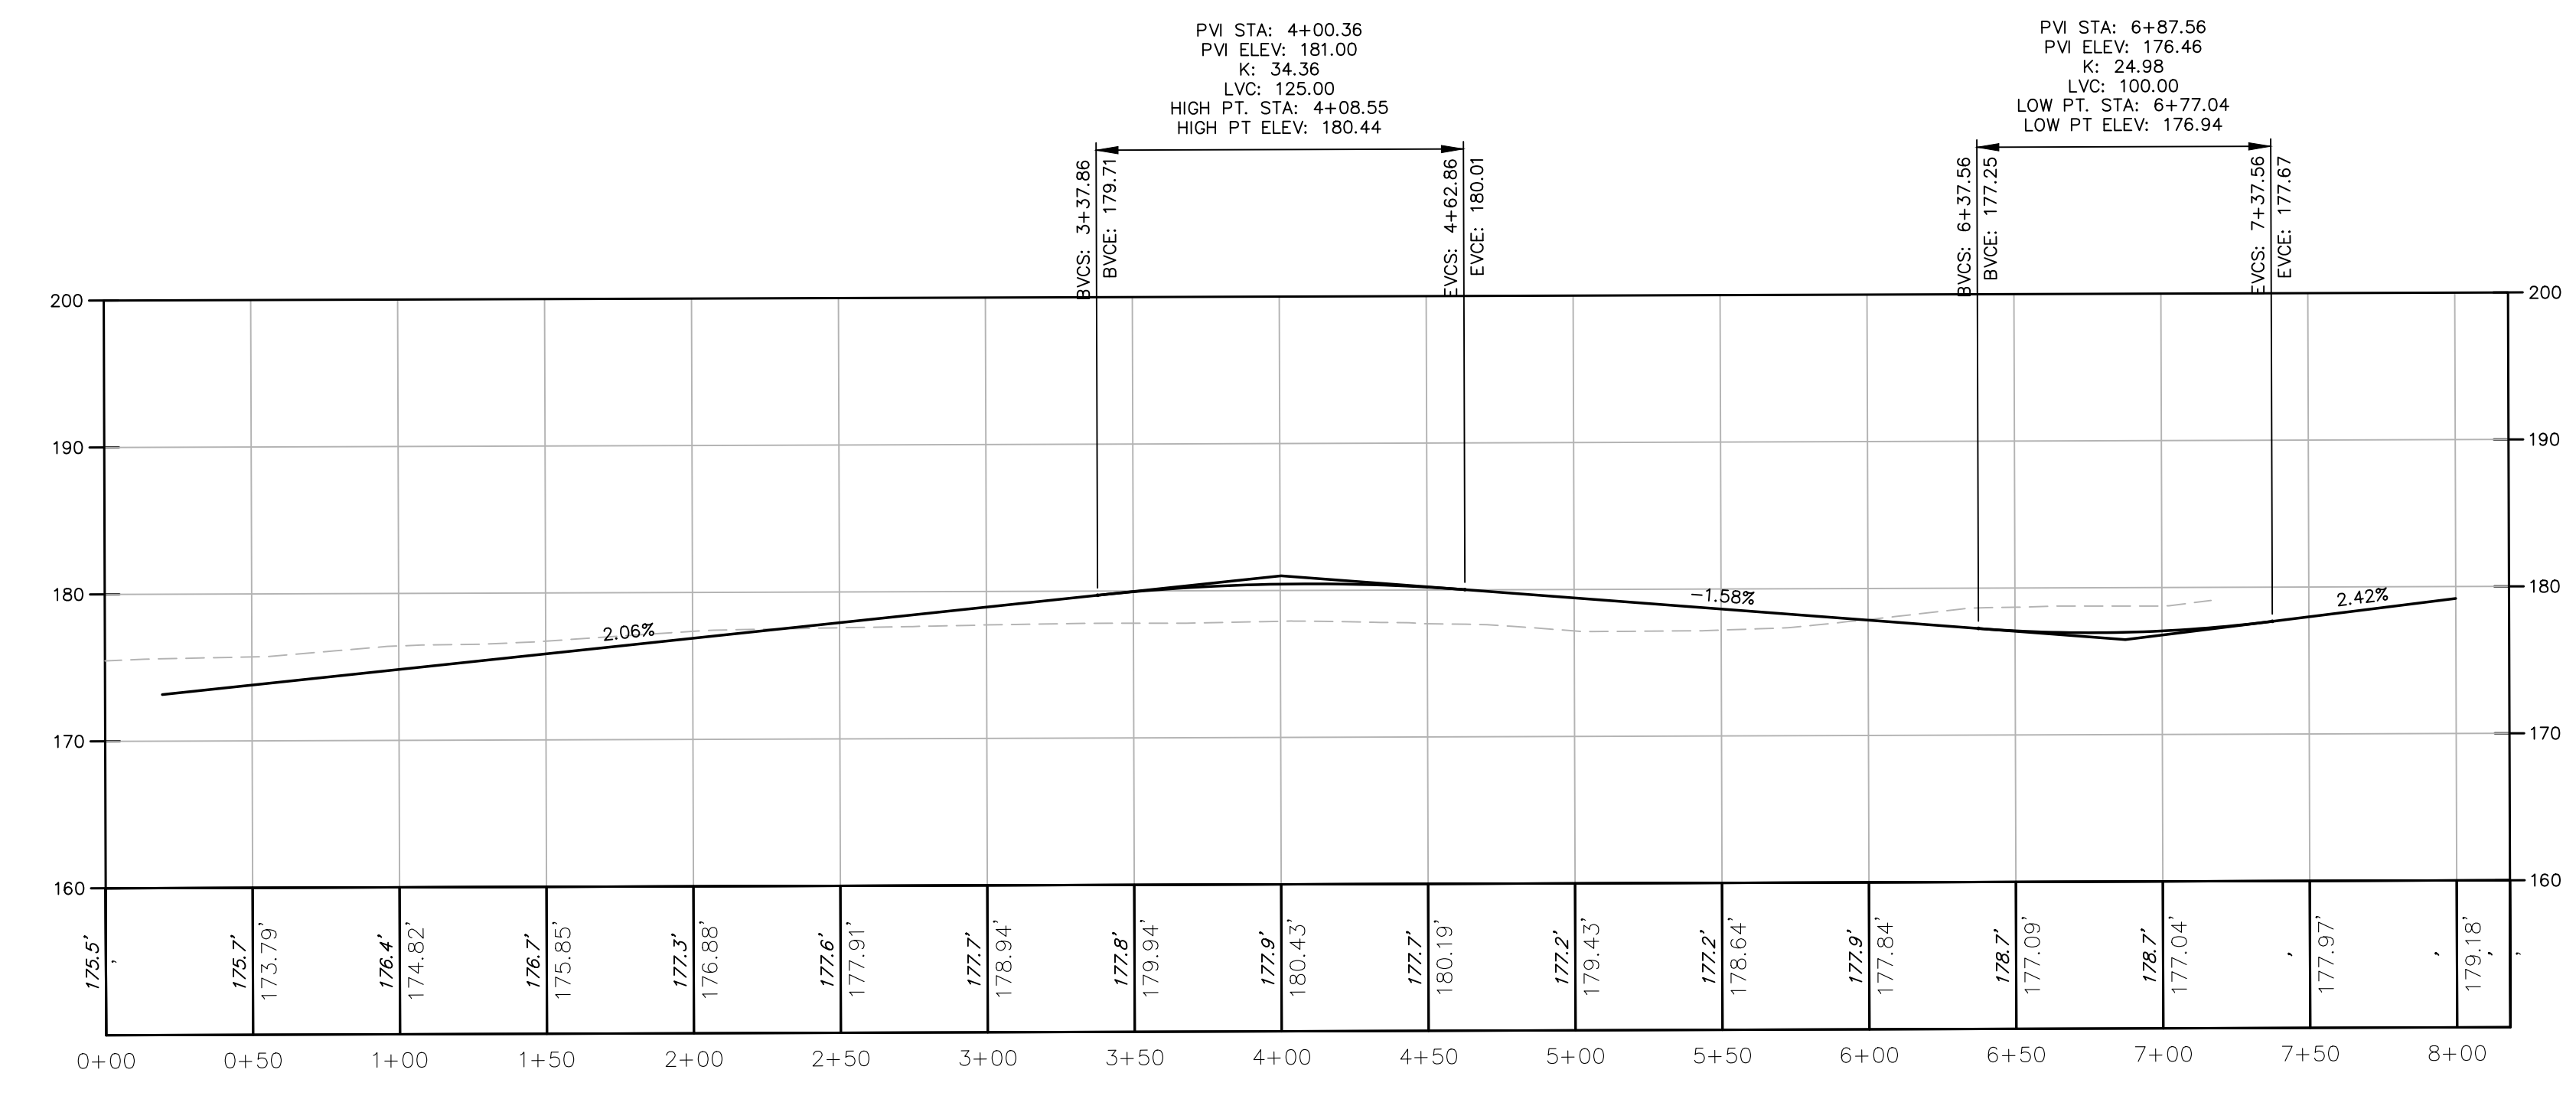

3 PAINT SHOP ROAD PROFILE
SCALE: SCALE-H-1"=40'
SCALE-V-1"=8'

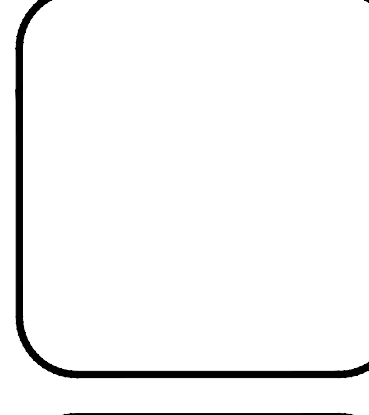

THIS DRAWING IS THE PROPERTY OF CHAZEN ENGINEERING, LAND SURVEYING & LANDSCAPE ARCHITECTURE CO., D.P.C. IT IS TO BE USED ONLY FOR THE PROJECT AND SITE SPECIFICALLY IDENTIFIED HEREON. ANY REUSE OR MODIFICATION OF THIS DRAWING WITHOUT THE WRITTEN CONSENT OF CHAZEN ENGINEERING, LAND SURVEYING & LANDSCAPE ARCHITECTURE CO., D.P.C. IS STRICTLY PROHIBITED. THE USER ASSUMES ALL LIABILITY FOR ANY DAMAGE OR INJURY RESULTING FROM THE USE OF THIS DRAWING.



CHAZEN ENGINEERING, LAND SURVEYING & LANDSCAPE ARCHITECTURE CO., D.P.C.
2175 West 10th Street
New York, NY 10019
Phone: (212) 412-1000
Fax: (212) 412-1001
www.chazen.com

NO.	DATE	DESCRIPTION
1	04/02/14	ISSUED FOR DIS. COMMENTS
2		
3		

HUDSON HERITAGE
ROAD PROFILES
TOWN OF POLK/HERKESSE, DUTCHESS COUNTY, NEW YORK

drawn	checked	date	scale
KTB		02/12/16	AS NOTED
		PROJECT NO.	81402.00
		SHEET NO.	C180