



1 (2A, 2B) LOOP ROAD PROFILE
SCALE: HORIZ. 1"=40'
SCALE: VERT. 1"=8'

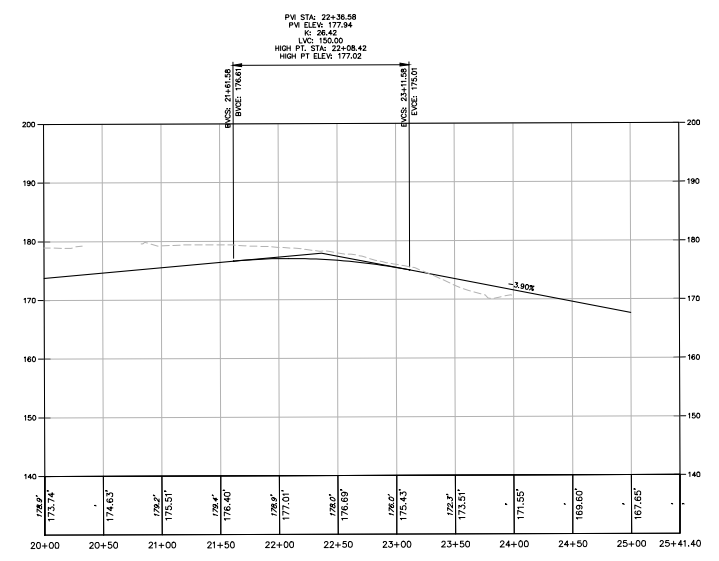

2 (2A, 2B) LOOP ROAD PROFILE
SCALE: HORIZ. 1"=40'
SCALE: VERT. 1"=8'

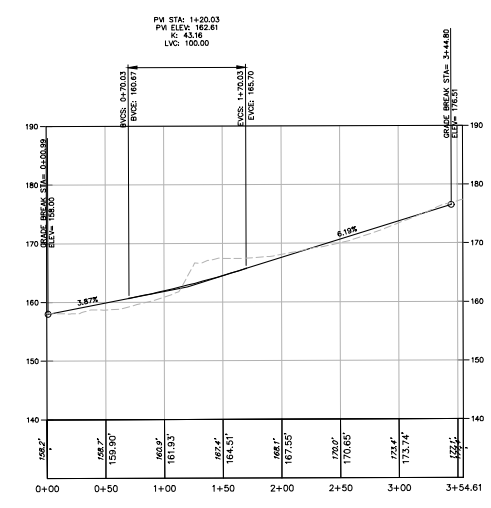

3 ROAD #4 PROFILE
SCALE: HORIZ. 1"=40'
SCALE: VERT. 1"=8'

ISSUED FOR REVIEW - NOT FOR CONSTRUCTION

HUDSON HERITAGE

ROAD PROFILES #2


Open checked

DATE 02/22/18

SCALE AS NOTED

PROJECT # 18-02.00

SHEET NO. C181

CHAZEN ENGINEERING, LAND SURVEYING & LANDSCAPE ARCHITECTURE CO., D.P.C.

THE CHAZEN COMPANIES
 Engineers Planners
 Environmental Scientists
 Landscape Architects


