
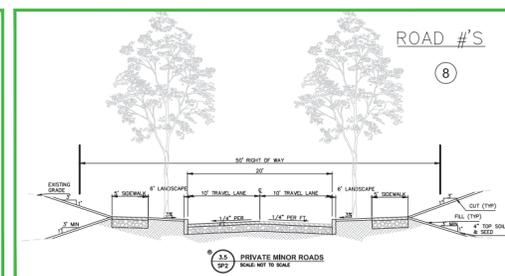
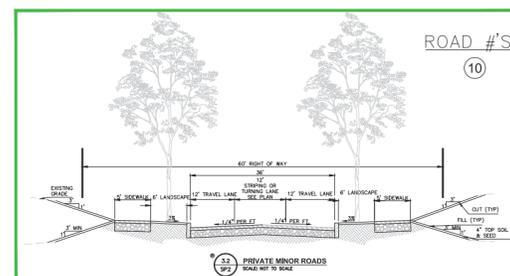
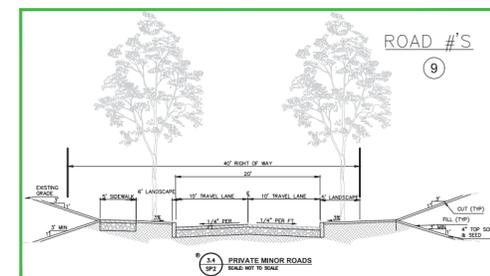
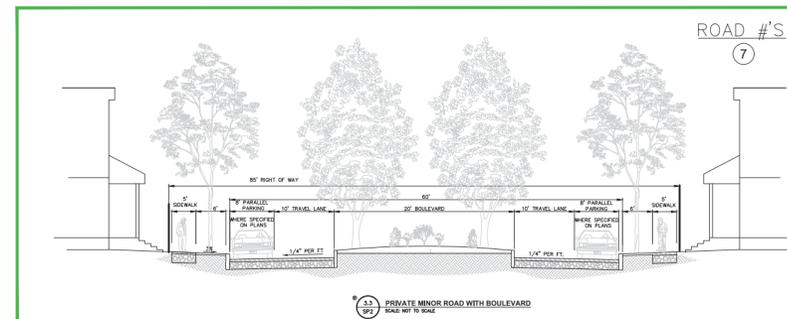
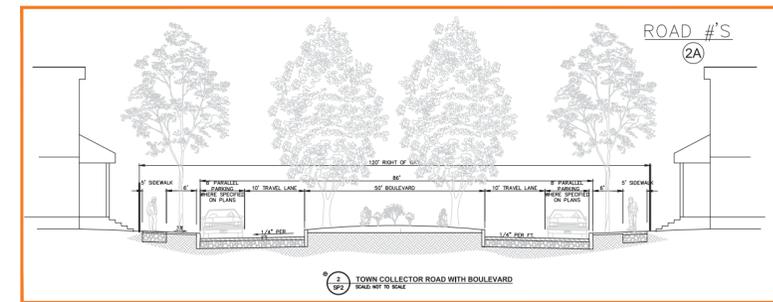
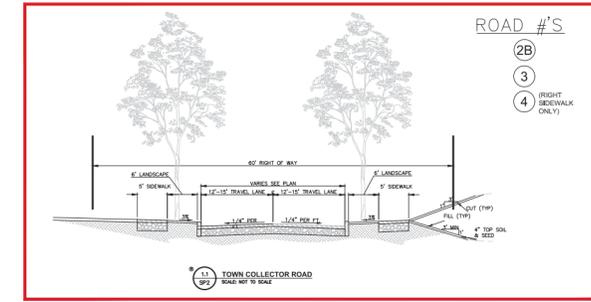
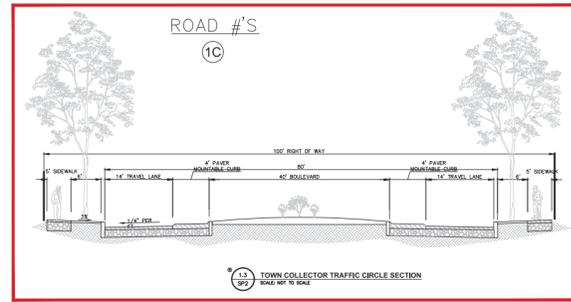
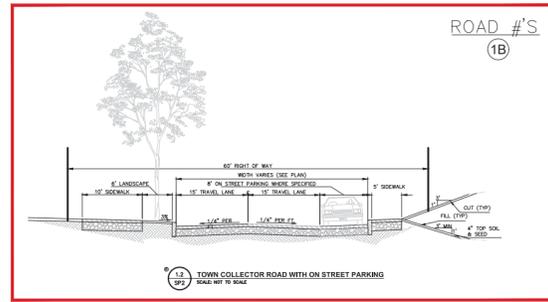


- LEGEND:**
- ① ROAD DESIGNATION
 - TOWN - #1 COLLECTOR ROADS
 - TOWN - #2 COLLECTOR ROADS WITH BOULEVARD
 - PRIVATE - #3 MINOR ROADS
 - PRIVATE - #4 DEAD END ROAD
 - PRIVATE - #5 ALLEYS
 - PRIVATE - #5 PEDESTRIAN ACCESS ROW
 - TRAIL SYSTEM

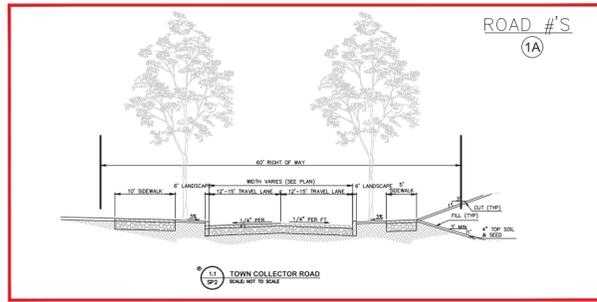

ISSUED FOR REVIEW - NOT FOR CONSTRUCTION

HUBSON HERITAGE
ROADWAY CROSS SECTIONS
TOWN OF POLK/HERKESBEE, DORCHESTER COUNTY, NEW YORK

CHAZEN ENGINEERING, LAND SURVEYING & LANDSCAPE ARCHITECTURE CO., D.P.C.
2375 Route 9W, Suite 200, Herkesee, NY 13357
Phone: (315) 437-1200
Fax: (315) 437-1201
www.chazen.com

THE CHAZEN COMPANIES
Environmental Scientists
Landscape Architects

drawn	checked
date	scale
02/12/16	1"=150'
project no.	81402.00
sheet no.	C101

Drawing Name: 2_SpinArt1618402-81402-00 - Hubson_Heritage_Cross_Sec_C101_81402_Roadway.dwg
User: Art1618402-00 User: SA10118402-00 10:42:10 AM 02/12/2016
Date Printed: Sep 14, 2016, 7:11am