
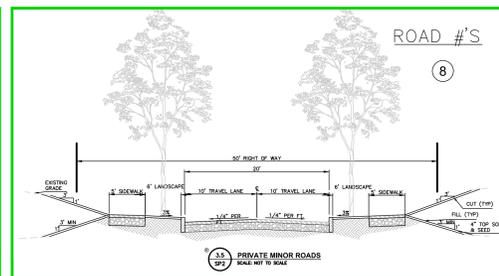
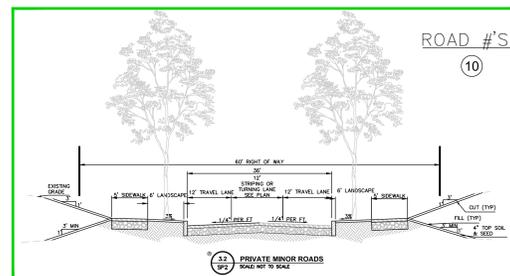
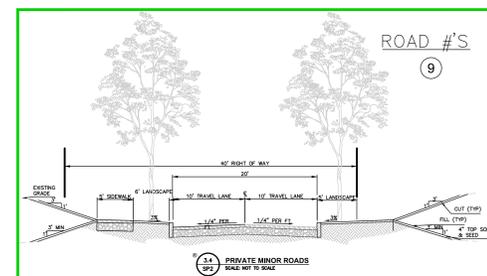
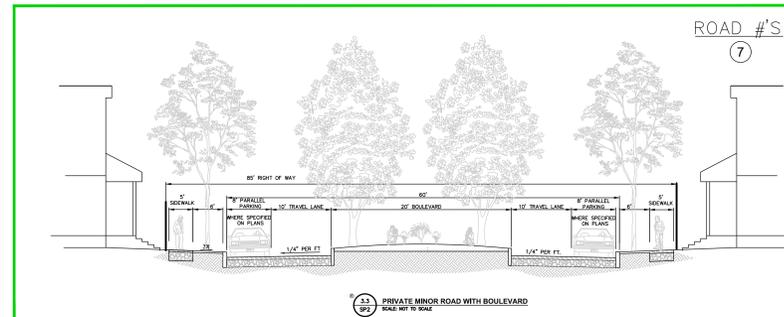
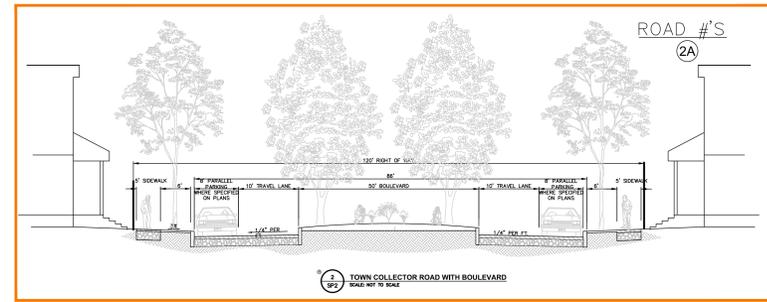
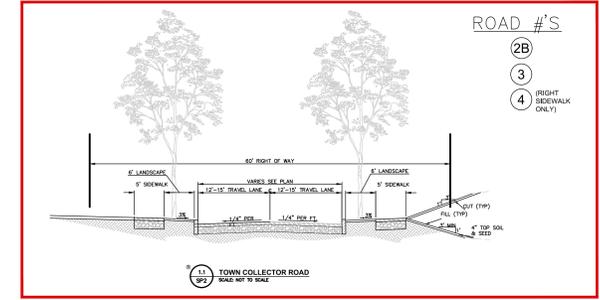
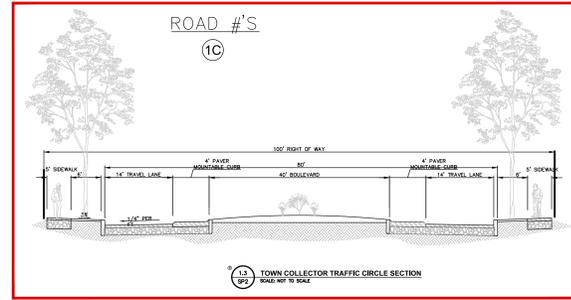
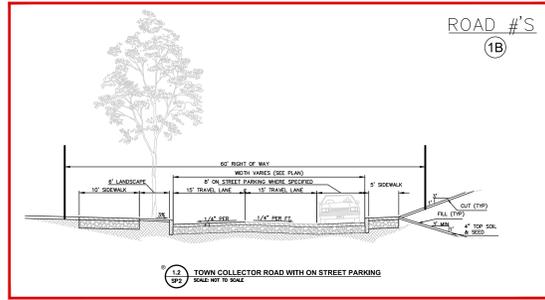


- LEGEND:**
- ① ROAD DESIGNATION
 - TOWN - #1 COLLECTOR ROADS
 - TOWN - #2 COLLECTOR ROADS WITH BOULEVARD
 - PRIVATE - #3 MINOR ROADS
 - PRIVATE - #4 DEAD END ROAD
 - PRIVATE - #5 ALLEYS
 - PRIVATE - #5 PEDESTRIAN ACCESS ROW
 - TRAIL SYSTEM

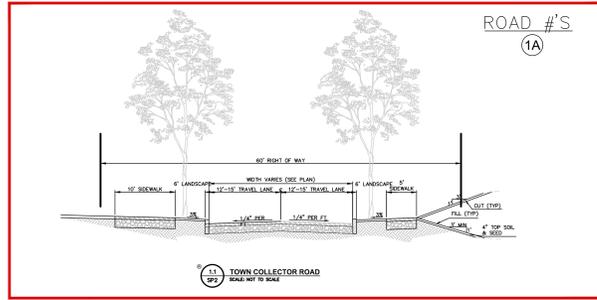

THIS PLAN AND ALL INFORMATION CONTAINED HEREIN ARE THE PROPERTY OF CHAZEN ENGINEERING, LAND SURVEYING AND LANDSCAPE ARCHITECTURE CO., D.P.C. AND ARE TO BE USED ONLY FOR THE PROJECT AND SITE SPECIFICALLY IDENTIFIED HEREIN. ANY REUSE OR MODIFICATION OF THIS PLAN WITHOUT THE WRITTEN CONSENT OF CHAZEN ENGINEERING, LAND SURVEYING AND LANDSCAPE ARCHITECTURE CO., D.P.C. IS STRICTLY PROHIBITED. THE USER ASSUMES ALL LIABILITY FOR ANY AND ALL DAMAGES, INCLUDING REASONABLE ATTORNEY'S FEES, ARISING FROM ANY SUCH REUSE OR MODIFICATION.

THE CHAZEN COMPANIES
Environmental Scientists
Landscape Architects

CHAZEN ENGINEERING, LAND SURVEYING
LANDSCAPE ARCHITECTURE CO., D.P.C.
2375 Route 9W, Suite 200
P.O. Box 1000
Pawling, NY 12564
Phone: (845) 241-1000
Fax: (845) 241-1001

NO.	DATE	DESCRIPTION
1	02/12/2024	ISSUED FOR CONSTRUCTION

HUBSON HERITAGE
ROADWAY CROSS SECTIONS
TOWN OF POLK/HUNTERDON, DUTCHESS COUNTY, NEW YORK

drawn checked
date scale
02/12/24 1"=150'
project no. 81402.00
sheet no. C101

Drawing Name: 2_Town_Heritage_HH-20-21-22-2224-2